



ENGINEERING DEPARTMENT
COLUMBIA METROPOLITAN AIRPORT
125A SUMMER LAKE DRIVE,
WEST COLUMBIA, SC 29170
TELEPHONE: 803-822-5016
FAX: 803-522-5141

Designer:
FM
Technician:
FM
Checked by:
Project Number:

NOTES:

REVISIONS			
No.	Description	Date	By

Project Name:
**CAE STORM WATER
POLLUTION PREVENTION
PLAN (SWPPP)**

Drawing Name:
LOCATION MAP

SCDHEC NPDES General Permit Reference #:
SCR00 2109

Autocad Drawing Reference:
035 001 20 Update.Dwg ipw ee ipw-4_11.dwg

Date: **MARCH 2011** Division:

Scale: **N.T.S.** Drawing Number:
FIG 2-1

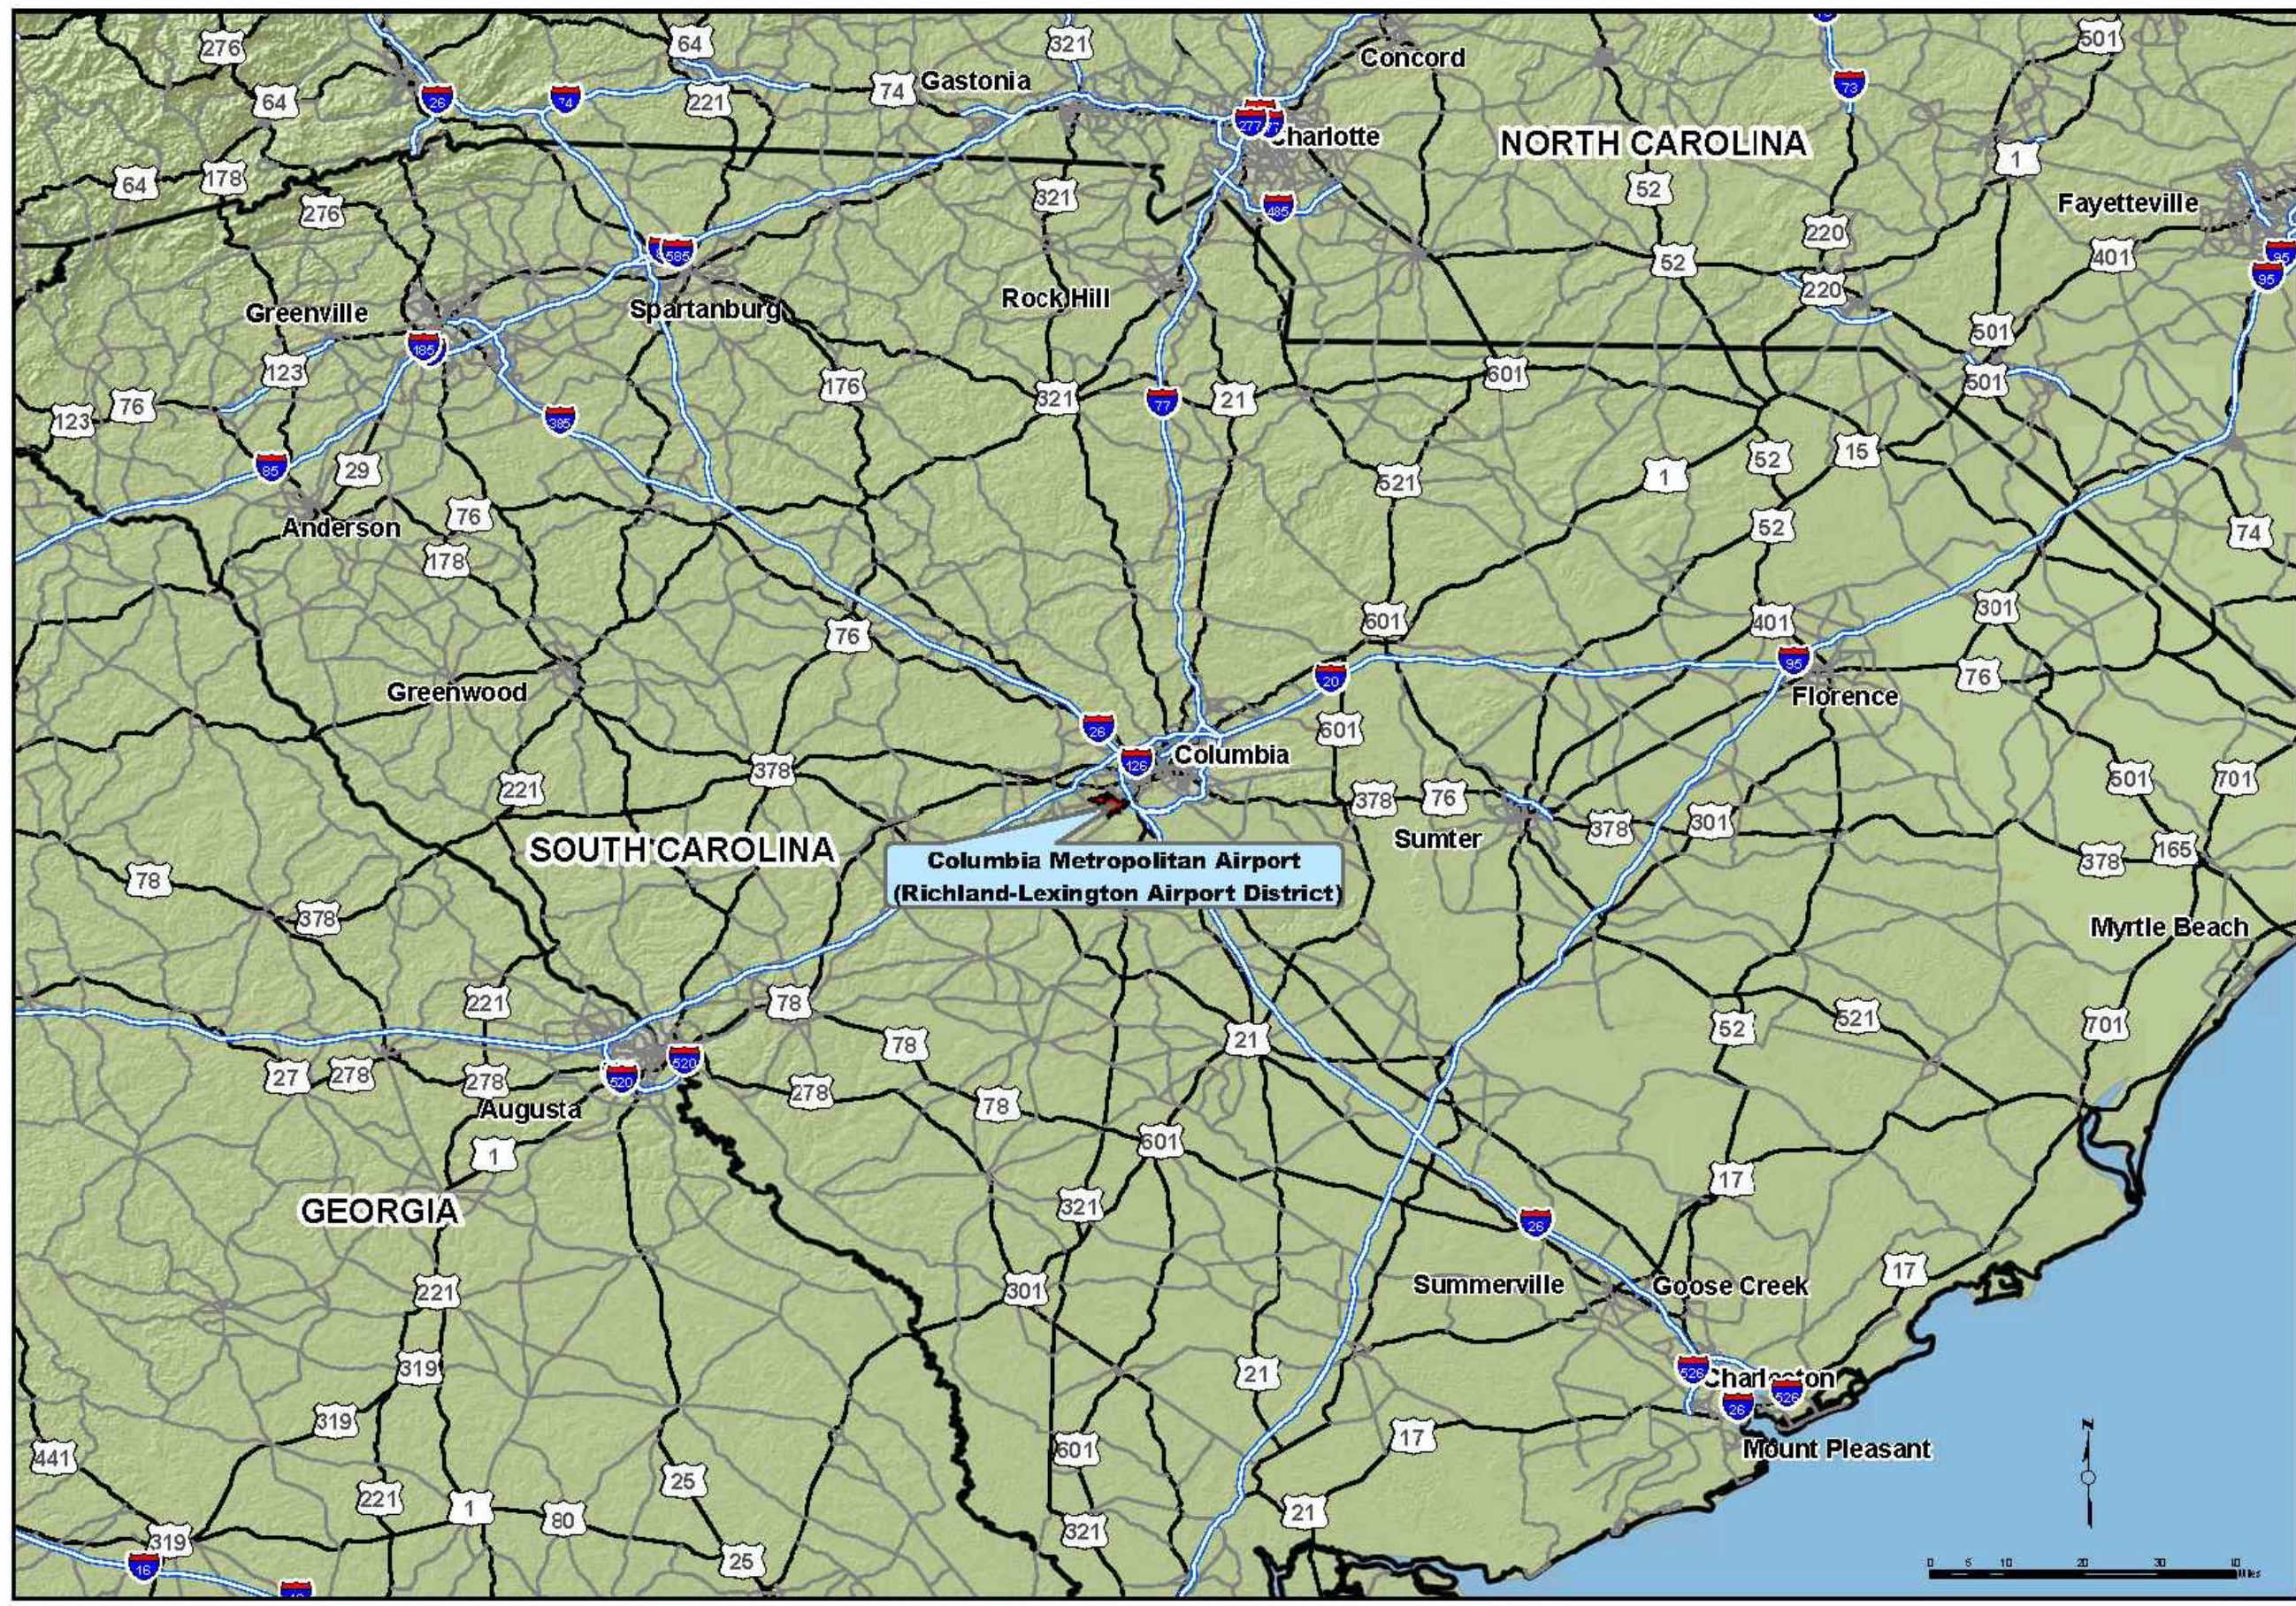


figure1-8_11revision.dwg

4/19/2011