



ENGINEERING DEPARTMENT
 COLUMBIA METROPOLITAN AIRPORT
 125A SUMMER LAKE DRIVE,
 WEST COLUMBIA, SC 29170
 TELEPHONE: 803-822-5016
 FAX: 803-522-5141

Designer:
 FM
 Technician:
 FM
 Checked by:
 Project Number:

NOTES:

REVISIONS			
No.	Description	Date	By

Project Name:
**CAE STORM WATER
 POLLUTION PREVENTION
 PLAN (SWPPP)**


Drawing Name:
**IMPERVIOUS SURFACES &
 TENANT MAP**

SCDHEC NPDES General Permit Reference #:
 SCR00 2109

Autocad Drawing Reference:
 Y:\CD\SWPPP\2012 Update\Doc\Figures\Imp_Surfaces.dwg

Date: OCTOBER 2013 Division:

Scale: 1" = 1250' Drawing Number: FIG 2-2

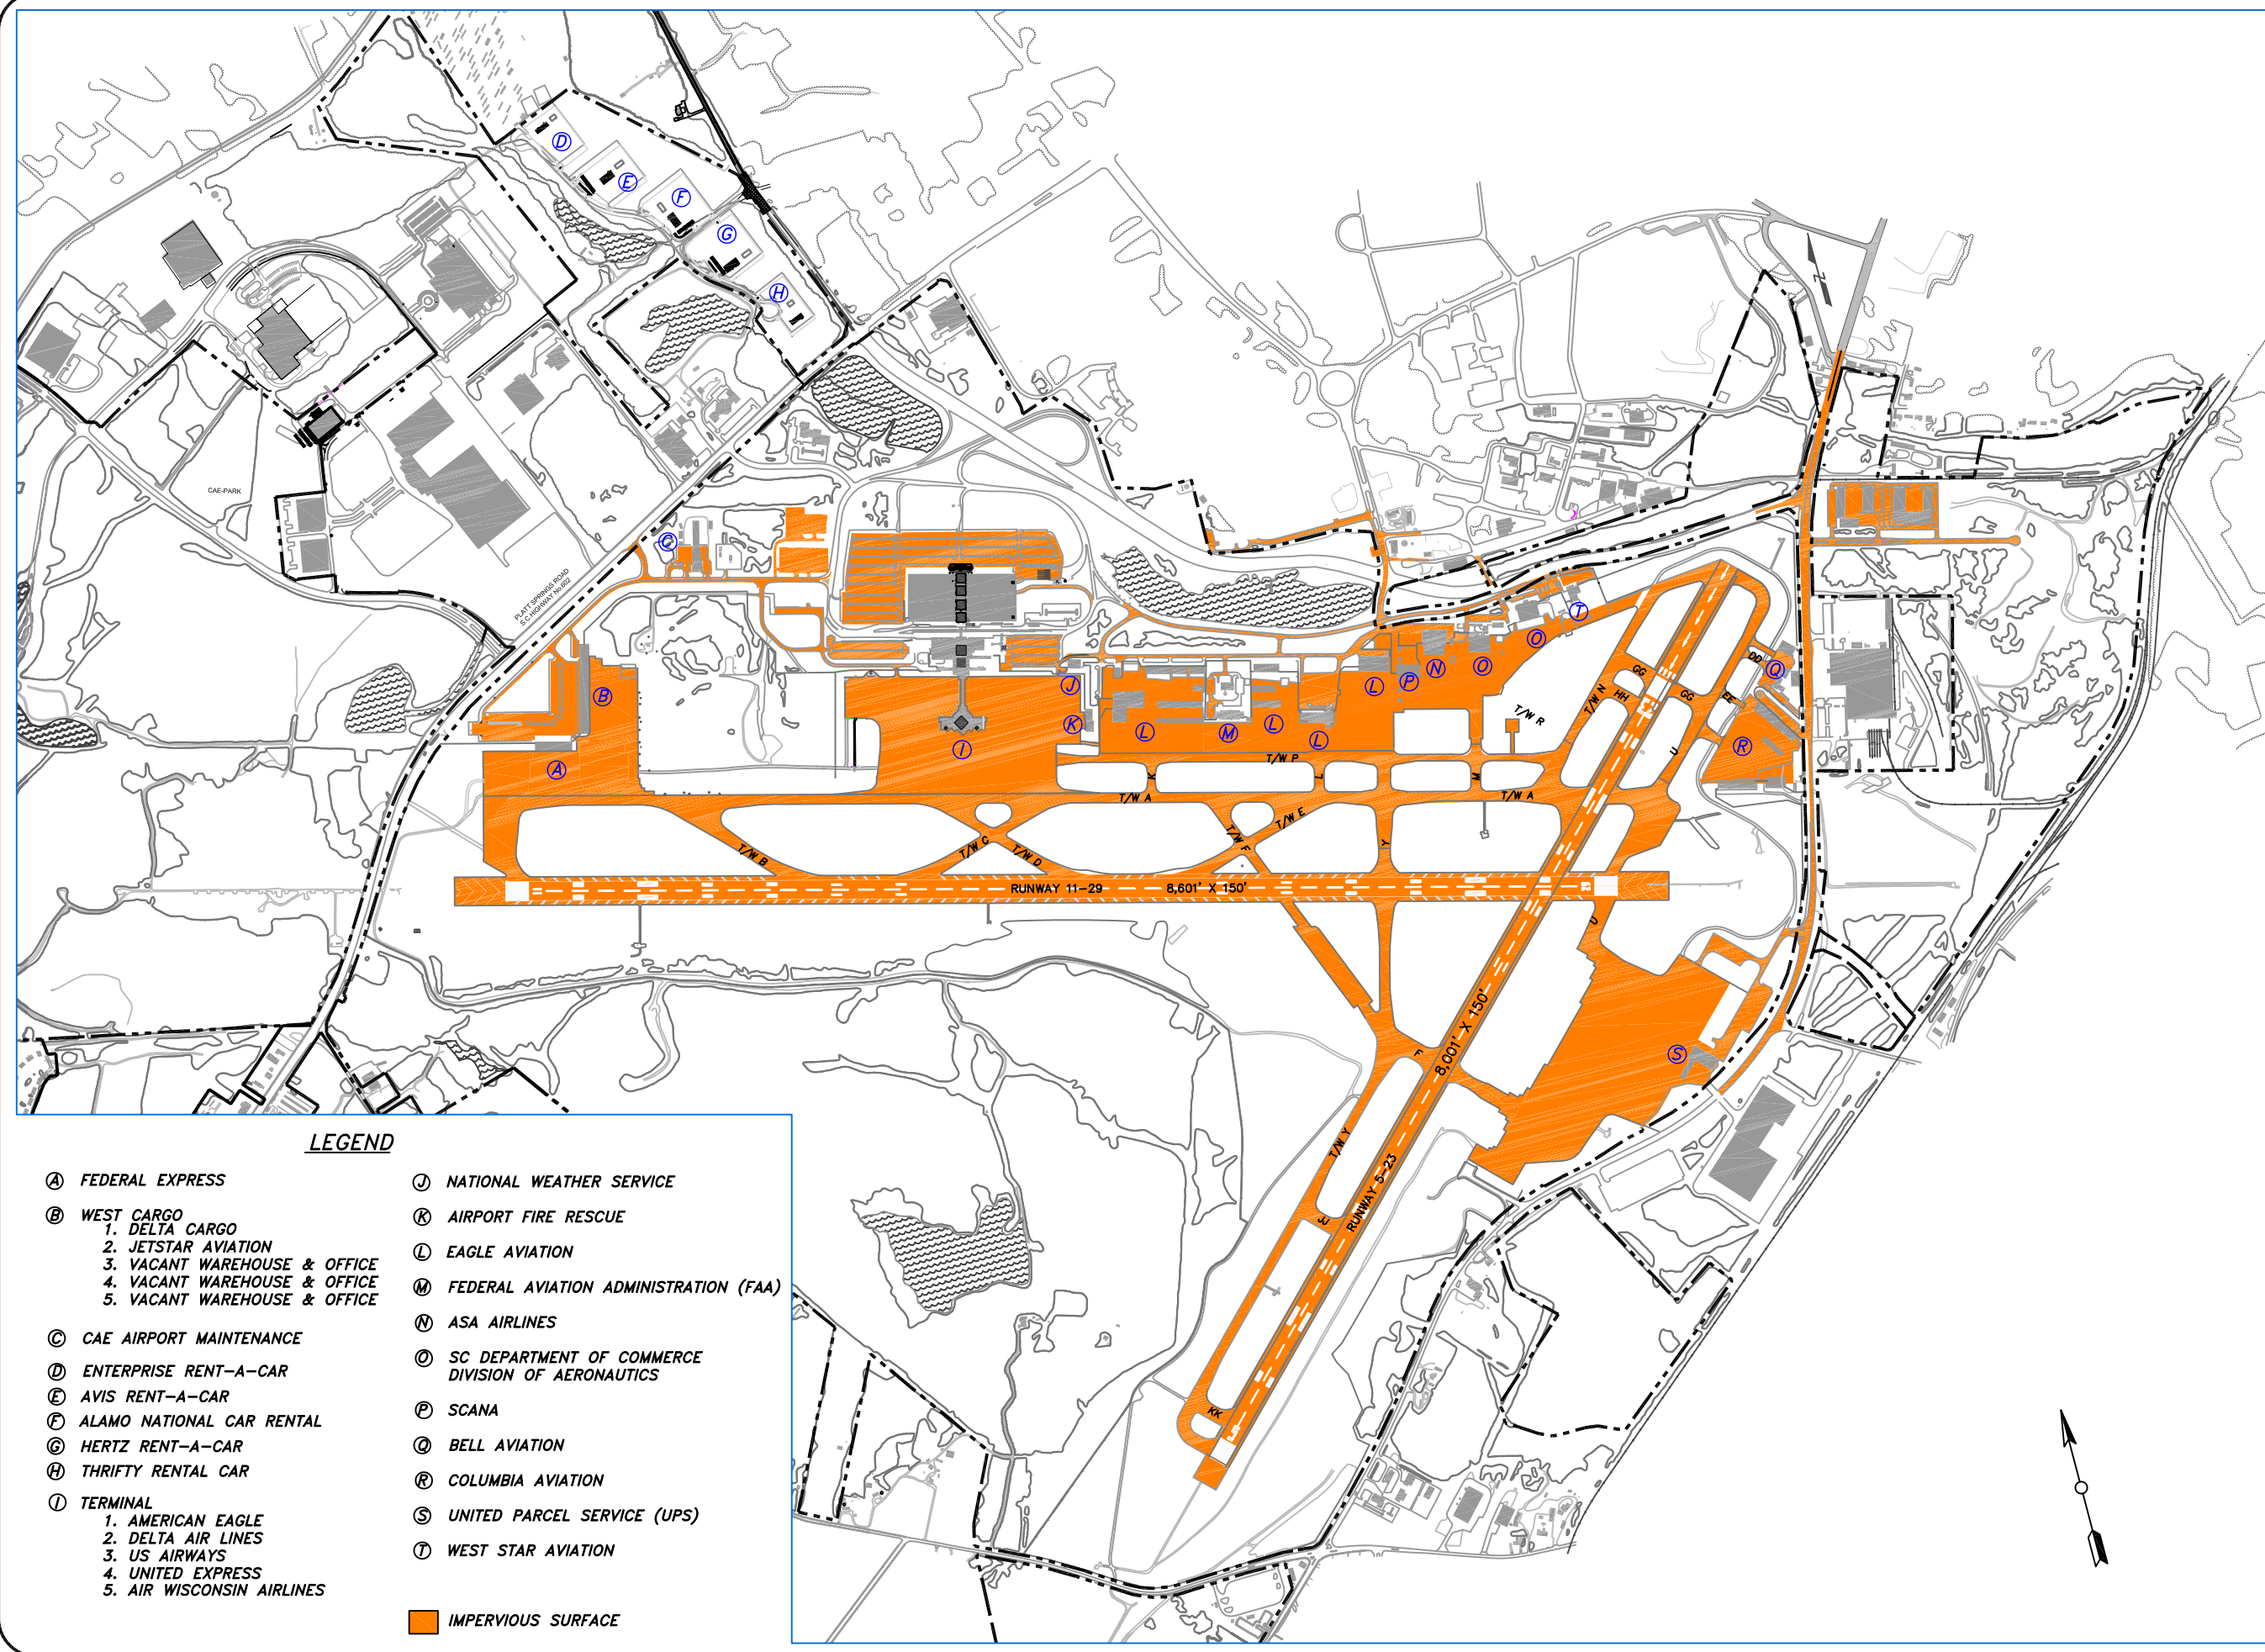

LEGEND

- Ⓐ FEDERAL EXPRESS
- Ⓑ WEST CARGO
 - 1. DELTA CARGO
 - 2. JETSTAR AVIATION
 - 3. VACANT WAREHOUSE & OFFICE
 - 4. VACANT WAREHOUSE & OFFICE
 - 5. VACANT WAREHOUSE & OFFICE
- Ⓒ CAE AIRPORT MAINTENANCE
- Ⓓ ENTERPRISE RENT-A-CAR
- Ⓔ AVIS RENT-A-CAR
- Ⓕ ALAMO NATIONAL CAR RENTAL
- Ⓖ HERTZ RENT-A-CAR
- Ⓗ THRIFTY RENTAL CAR
- Ⓘ TERMINAL
 - 1. AMERICAN EAGLE
 - 2. DELTA AIR LINES
 - 3. US AIRWAYS
 - 4. UNITED EXPRESS
 - 5. AIR WISCONSIN AIRLINES
- Ⓝ NATIONAL WEATHER SERVICE
- Ⓚ AIRPORT FIRE RESCUE
- Ⓛ EAGLE AVIATION
- Ⓜ FEDERAL AVIATION ADMINISTRATION (FAA)
- Ⓝ ASA AIRLINES
- Ⓞ SC DEPARTMENT OF COMMERCE DIVISION OF AERONAUTICS
- Ⓟ SCANA
- Ⓠ BELL AVIATION
- Ⓡ COLUMBIA AVIATION
- Ⓢ UNITED PARCEL SERVICE (UPS)
- Ⓣ WEST STAR AVIATION
- IMPERVIOUS SURFACE

figure1-8_12revision.dwg

10/17/2013