

ENGINEERING DEPARTMENT  
 COLUMBIA METROPOLITAN AIRPORT  
 125A SUMMER LAKE DRIVE,  
 WEST COLUMBIA, SC 29170  
 TELEPHONE: 803-822-5016  
 FAX: 803-522-5141

Designer:  
 FM  
 Technician:  
 FM  
 Checked by:  
 Project Number:

NOTES:

REVISIONS			
No.	Description	Date	By

Project Name:  
**CAE STORM WATER  
 POLLUTION PREVENTION  
 PLAN (SWPPP)**

Drawing Name:  
**OVERALL DRAINAGE MAP**

SCDHEC NPDES General Permit Reference #:  
**SCR00 2109**


Autocad Drawing Reference:  
 Y:\GIS\SWPPP\2011 Update\Doc\FIGURE 2A\_3\Revision.dwg

Date:  
 MARCH 2011

Division:

Scale:  
 1" = 2000'

Drawing Number:  
 FIG 2-3

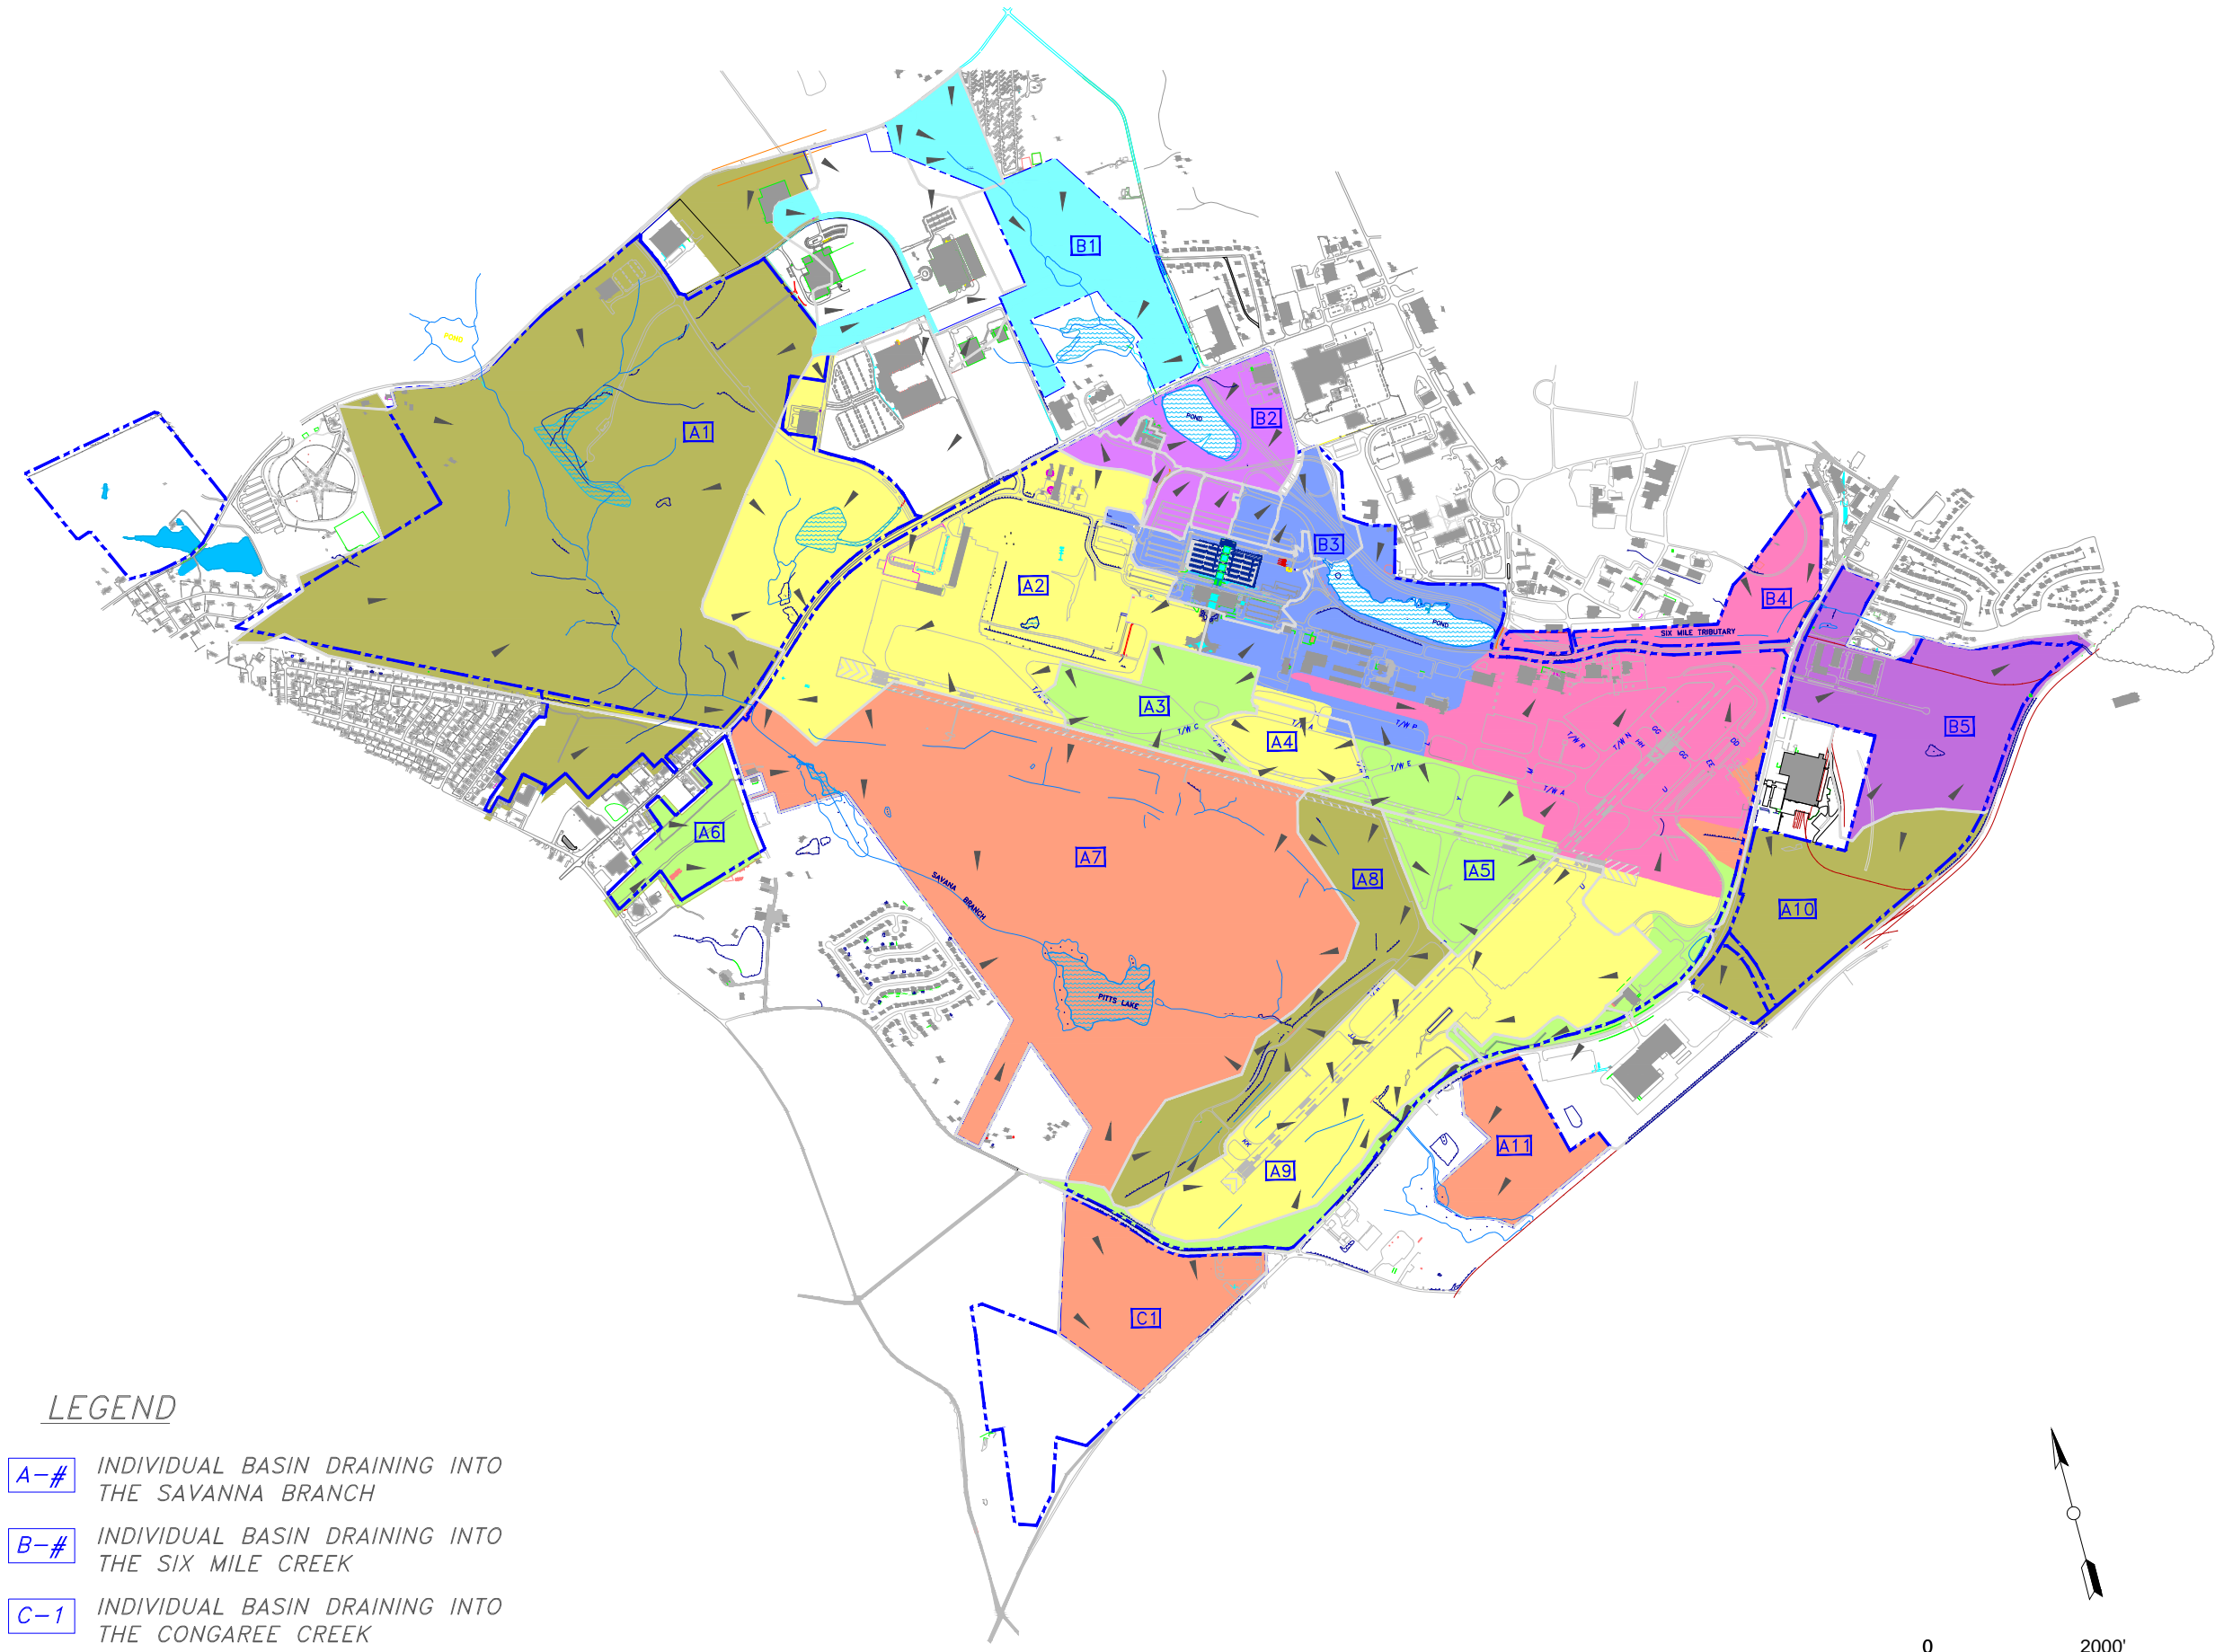

**LEGEND**

- A-#** INDIVIDUAL BASIN DRAINING INTO THE SAVANNA BRANCH
- B-#** INDIVIDUAL BASIN DRAINING INTO THE SIX MILE CREEK
- C-1** INDIVIDUAL BASIN DRAINING INTO THE CONGAREE CREEK

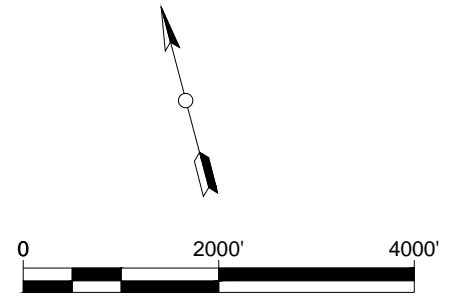


FIGURE-2A\_07revision.dwg

4/19/2011