



ENGINEERING DEPARTMENT
 COLUMBIA METROPOLITAN AIRPORT
 125A SUMMER LAKE DRIVE,
 WEST COLUMBIA, SC 29170
 TELEPHONE: 803-822-5016
 FAX: 803-522-5141

Designer:
 FM
 Technician:
 FM
 Checked by:
 Project Number:

NOTES:

REVISIONS			
No.	Description	Date	By

Project Name:
**CAE STORM WATER
 POLLUTION PREVENTION
 PLAN (SWPPP)**

Drawing Name:
AIRCRAFT DEICING AREAS


SCDHEC NPDES General Permit Reference #:
 SCR00 2109

Autocad Drawing Reference:
 Y:\2013\SWPPP\2013 Update\Doc\Fig\m\m\m\10m\10m.dwg

Date:
 OCTOBER 2013

Scale:
 1" = 1250'

Division:
 Drawing Number:
 FIG 3-4

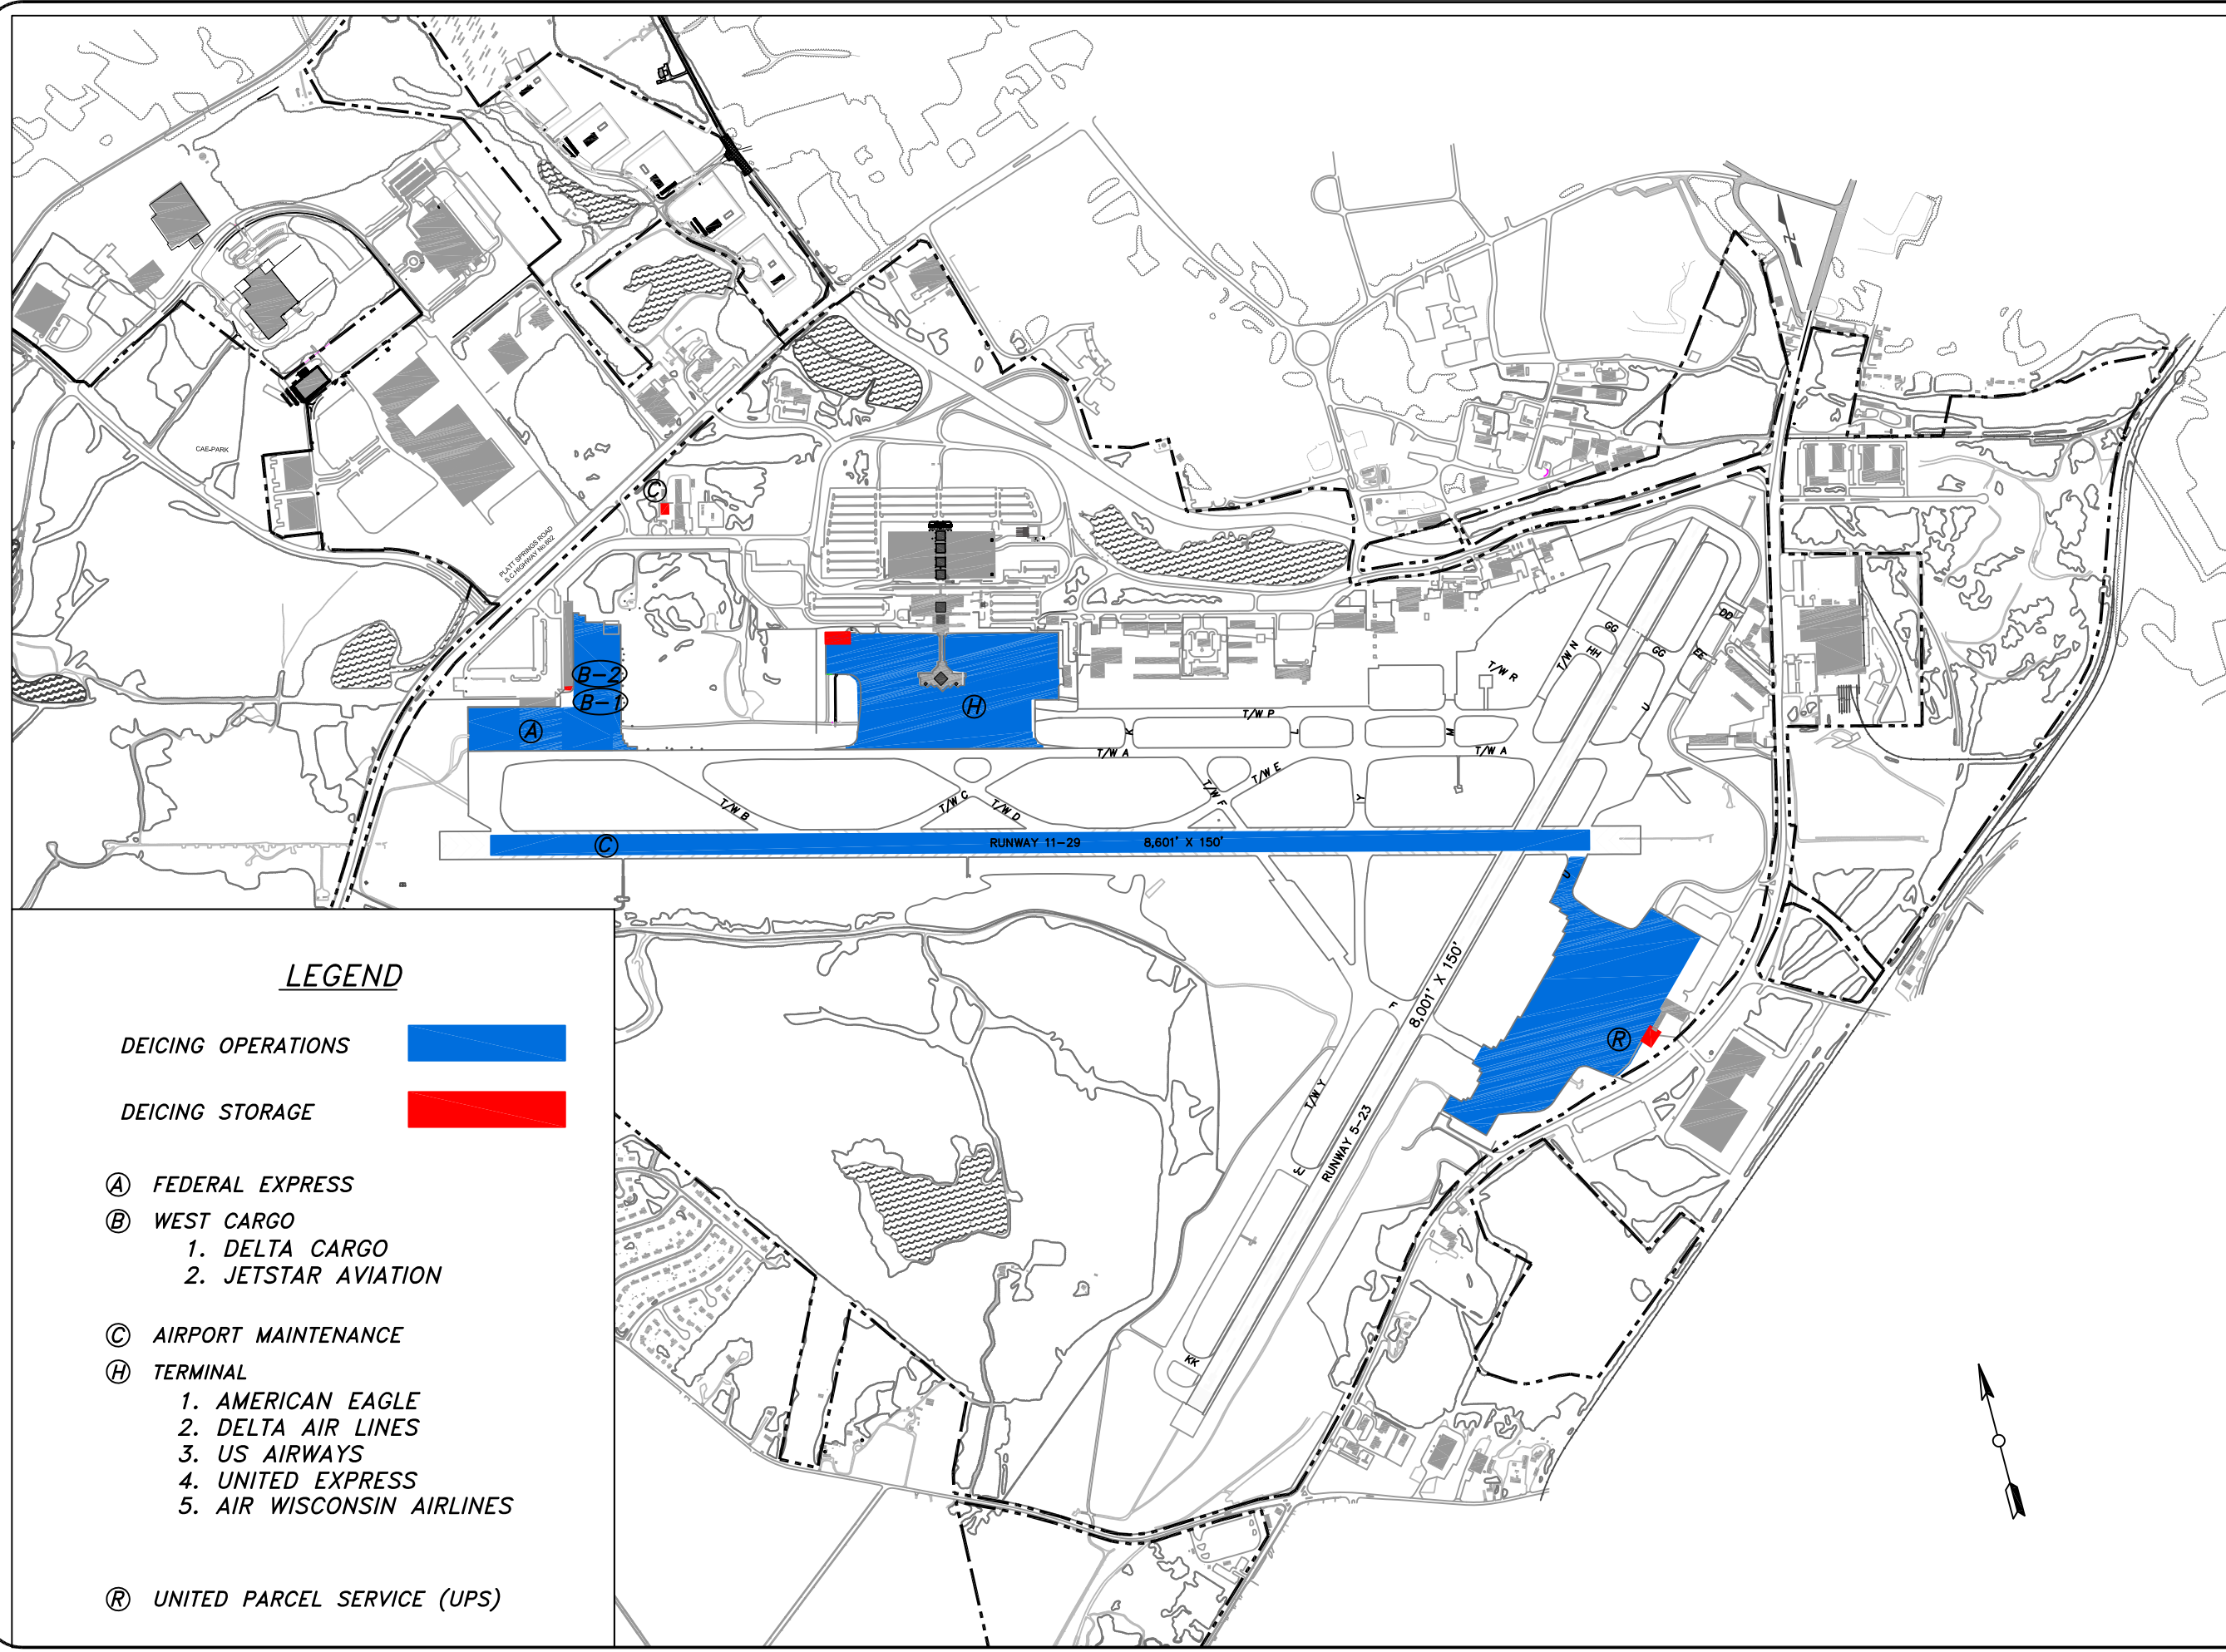

LEGEND

DEICING OPERATIONS

DEICING STORAGE

- Ⓐ FEDERAL EXPRESS
- Ⓑ WEST CARGO
 - 1. DELTA CARGO
 - 2. JETSTAR AVIATION
- Ⓒ AIRPORT MAINTENANCE
- Ⓓ TERMINAL
 - 1. AMERICAN EAGLE
 - 2. DELTA AIR LINES
 - 3. US AIRWAYS
 - 4. UNITED EXPRESS
 - 5. AIR WISCONSIN AIRLINES
- Ⓡ UNITED PARCEL SERVICE (UPS)

figure1-8_12revision.dwg

10/17/2013